


## Kaltdachfirst mit Maueranschlussstücken und Firstkappe

Maßstab 1 : 10

This drawing is © Copyright of Etex Group. It must not be reproduced or altered in any part.

This information is supplied in good faith but no liability can be accepted for any loss or damage resulting from use. Eternit and logos are trademarks of Etex NV or an affiliate thereof. Any use without authorisation is strictly prohibited and may violate trademark laws.

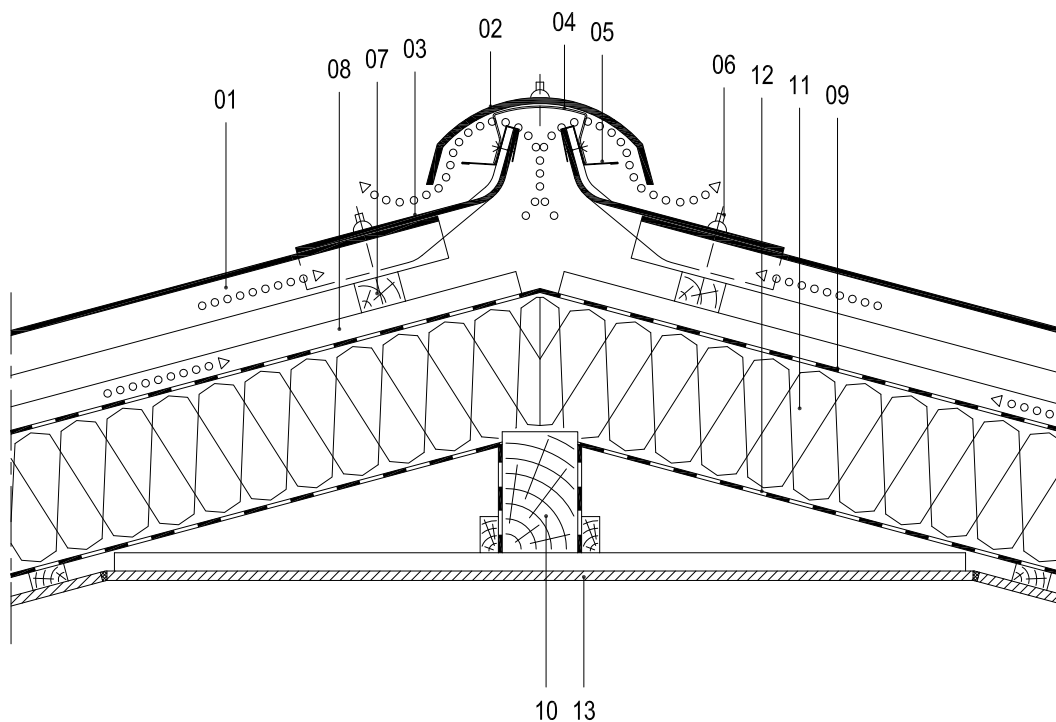

- 01 Eternit Wellplatten
- 02 Eternit Firstkappe WKF für Kaltdachfirst
- 03 Eternit Maueranschlussstück WA
- 04 Eternit Kaltdachfirst-Traverse
- 05 Eternit Kaltdachfirst-Abweisprofil
- 06 Eternit Bohrbefestiger 6,5x130
- 07 Traglattung
- 08 Konterlattung
- 09 Unterdeckbahn
- 10 Firstpfette
- 11 Wärmedämmung
- 12 Dampfbremse/-sperr, luftdicht verlegt, einschließlich An- und Abschlüsse
- 13 Dachschrägenbekleidung, einschl. Unterkonstruktion